

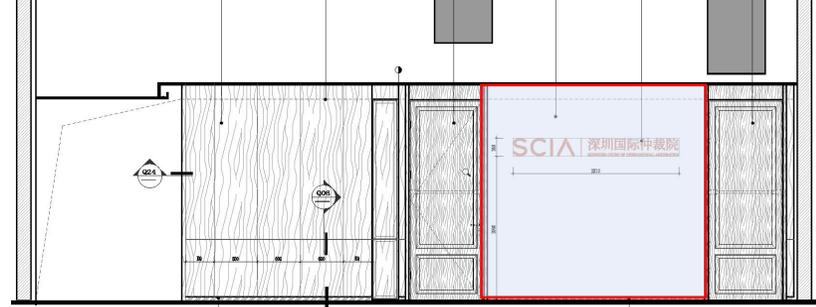



深圳国际仲裁院二期挂画梳理

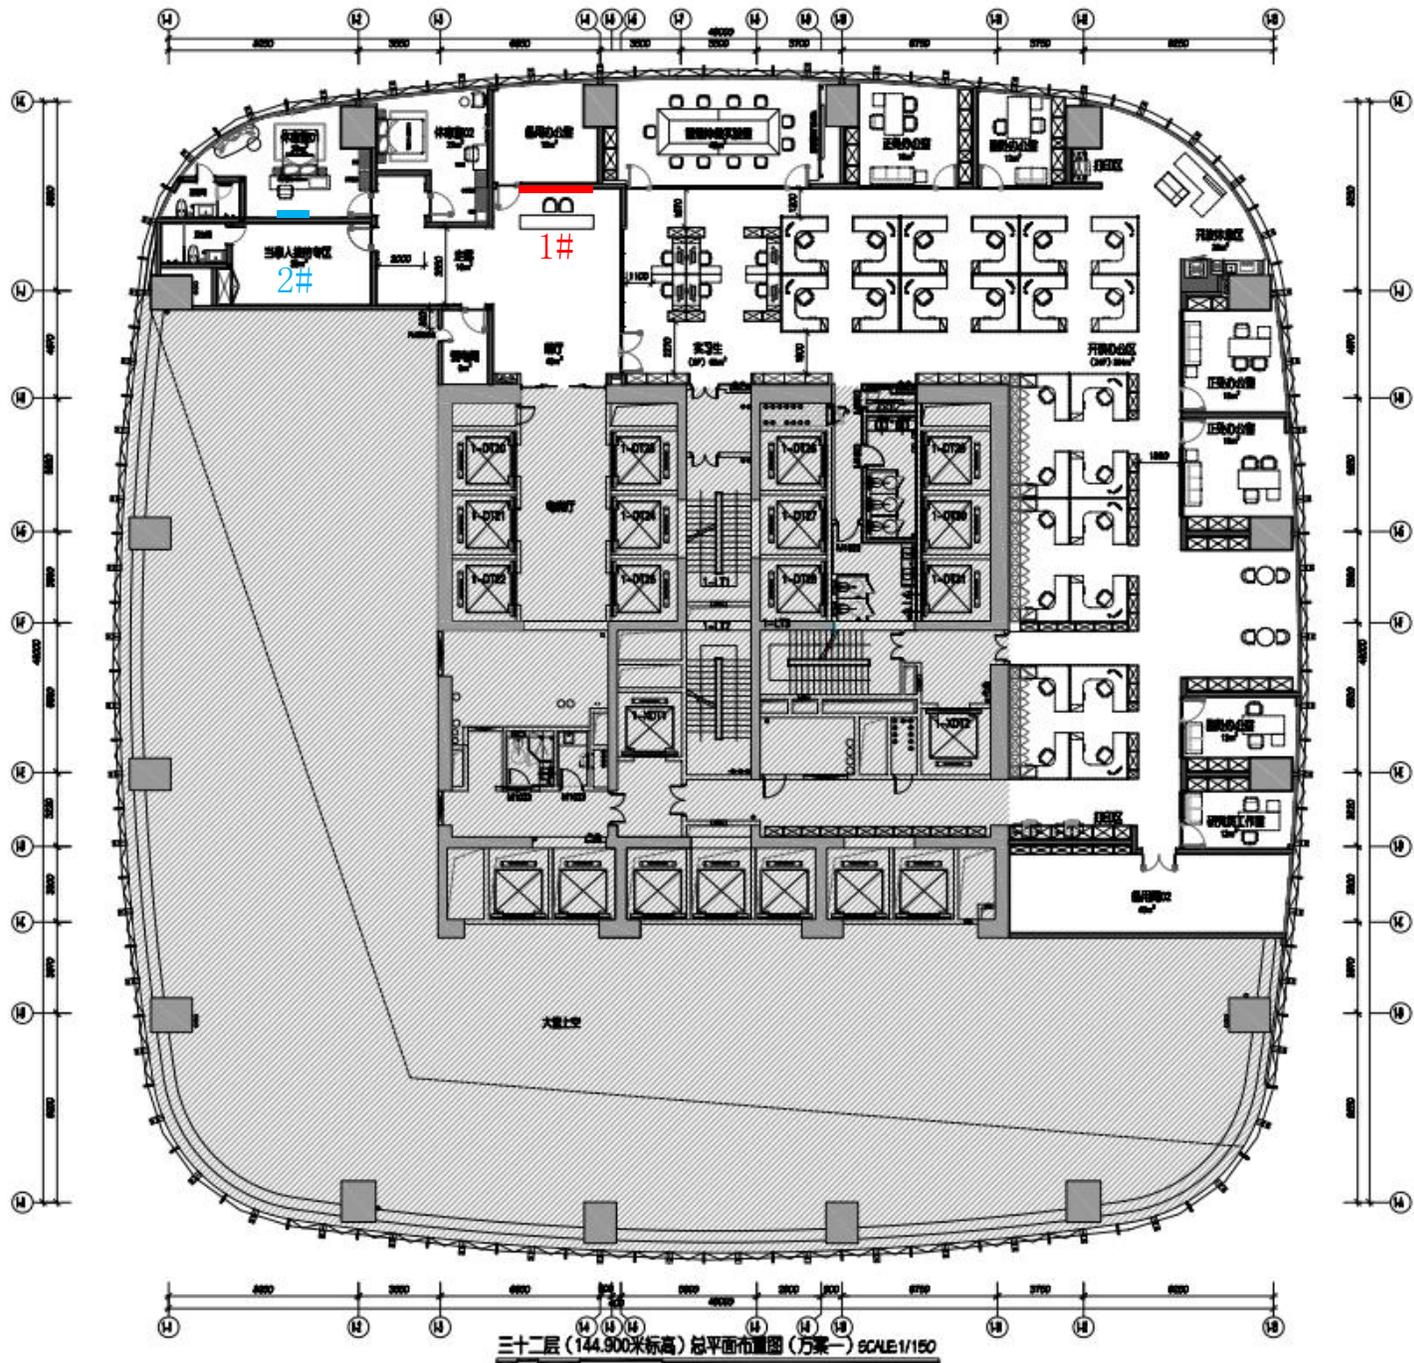


1# ——— 长3020*高2950

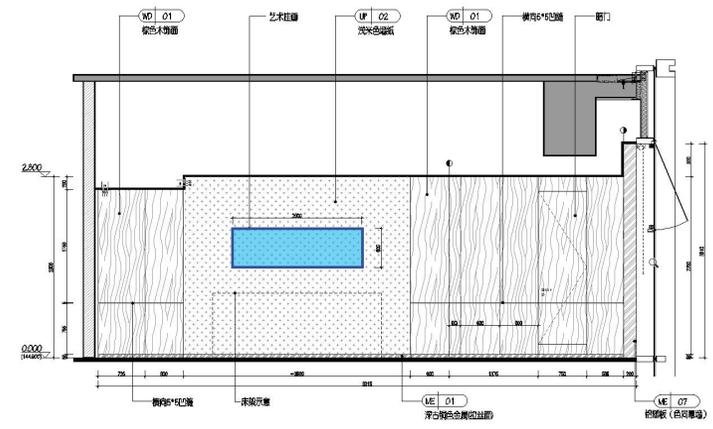


2# ——— 长2000*高600

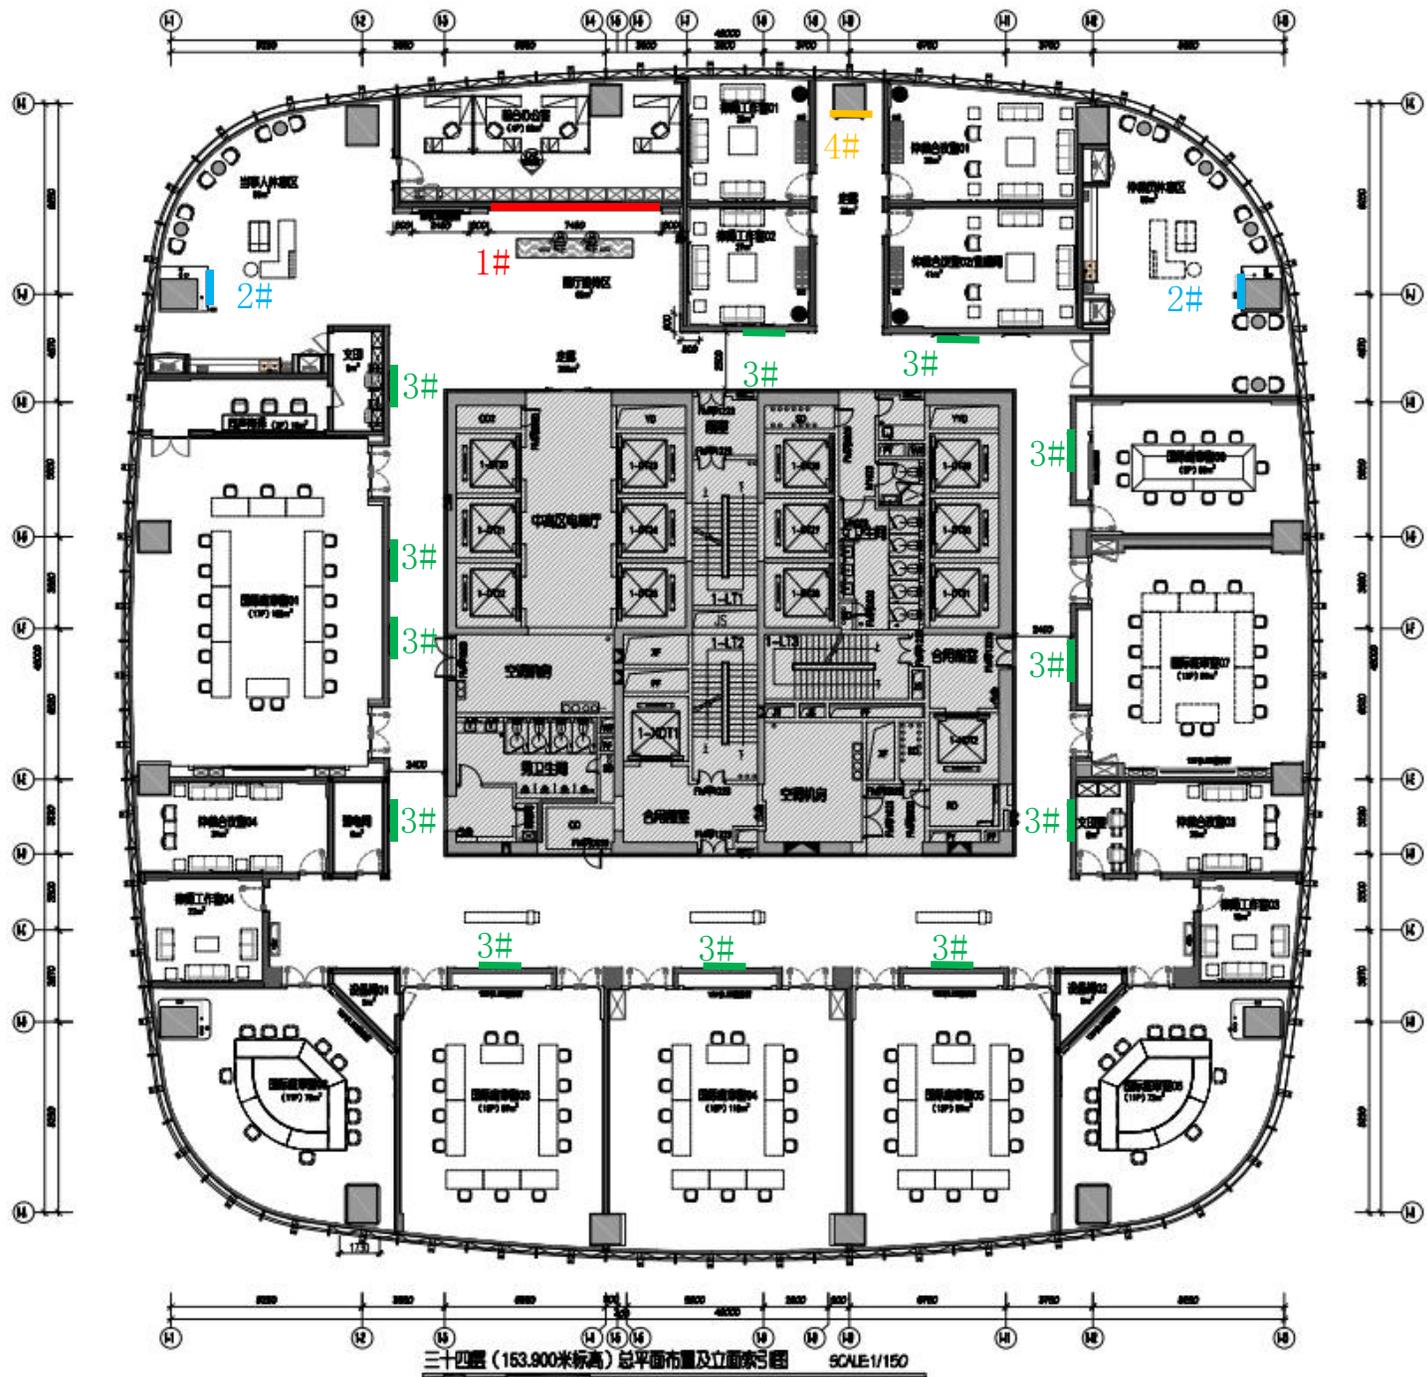


三十四层 (153.900米标高) 总平面布置及立面索引图 SCALE 1/150

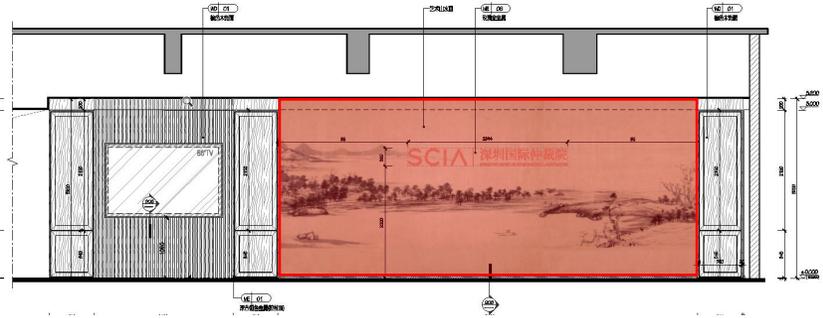





1# 长7480*高3150

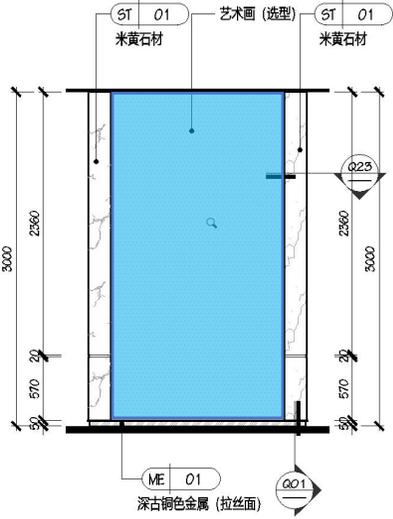

2# 宽1550*高2950 (2幅)







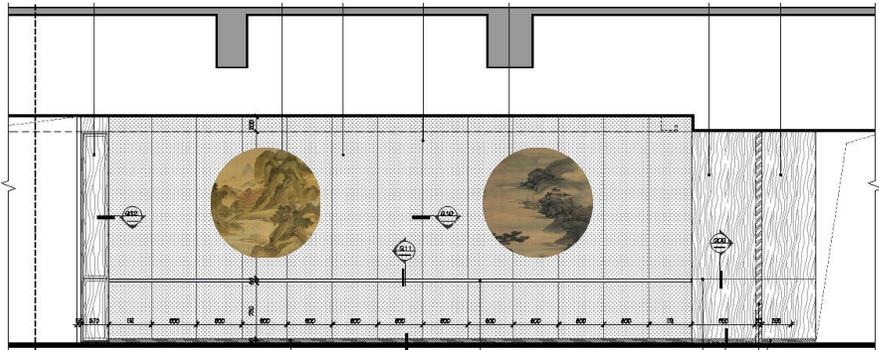


3# — 走廊圆形装饰画直径1400(12幅)

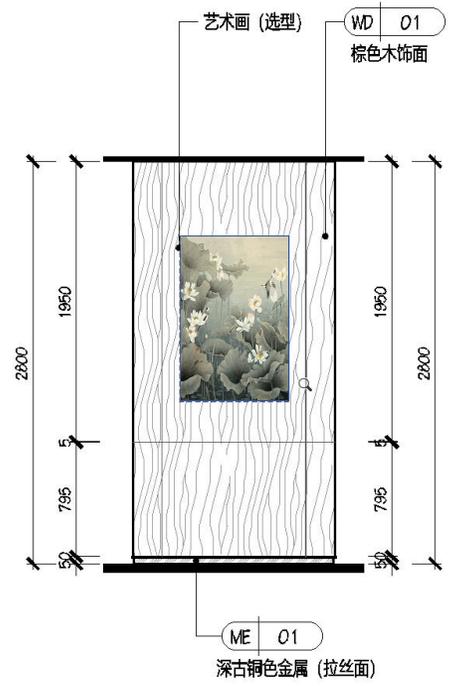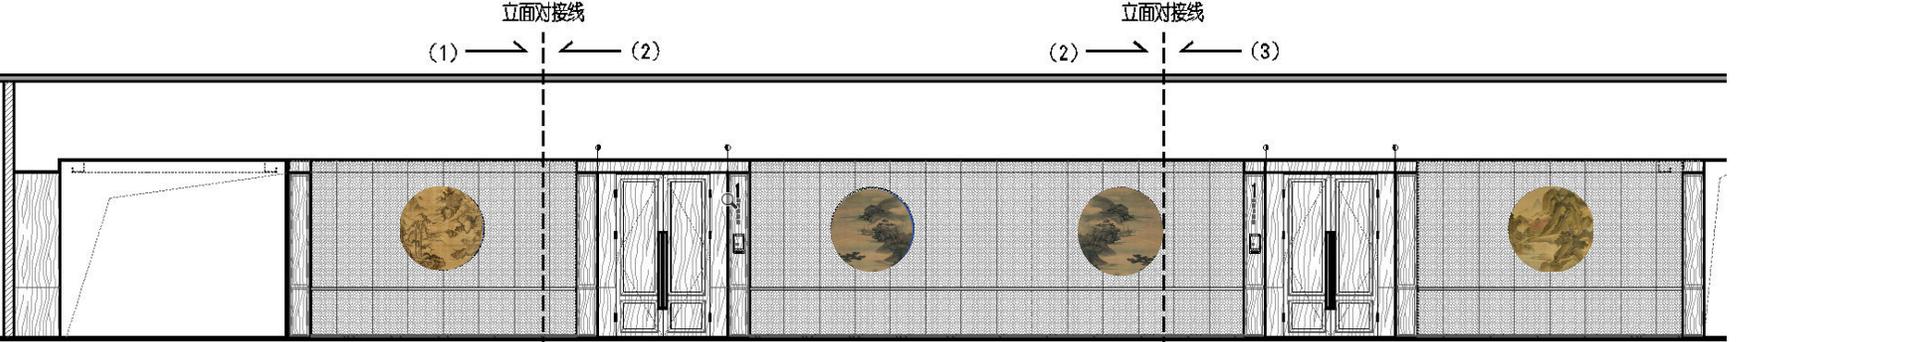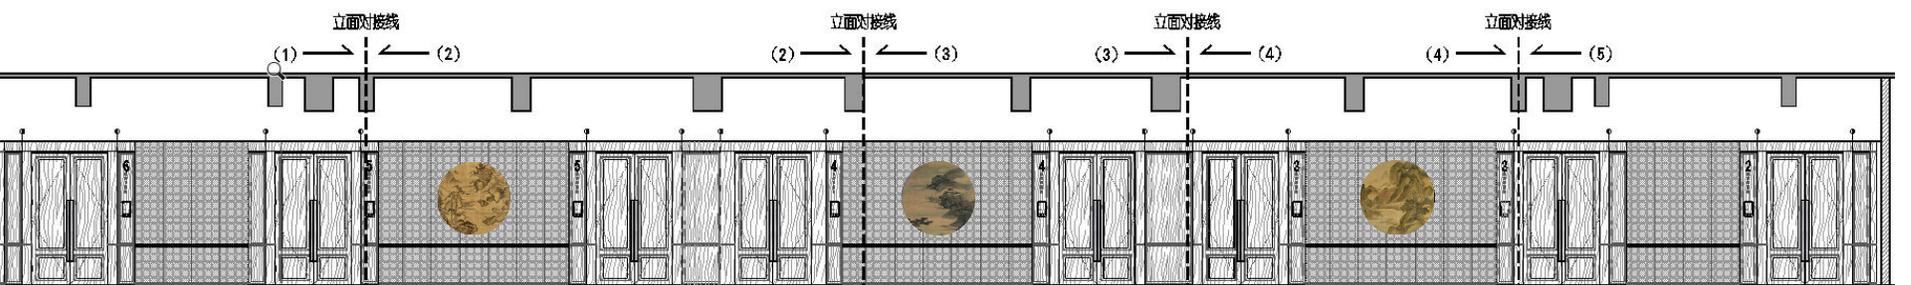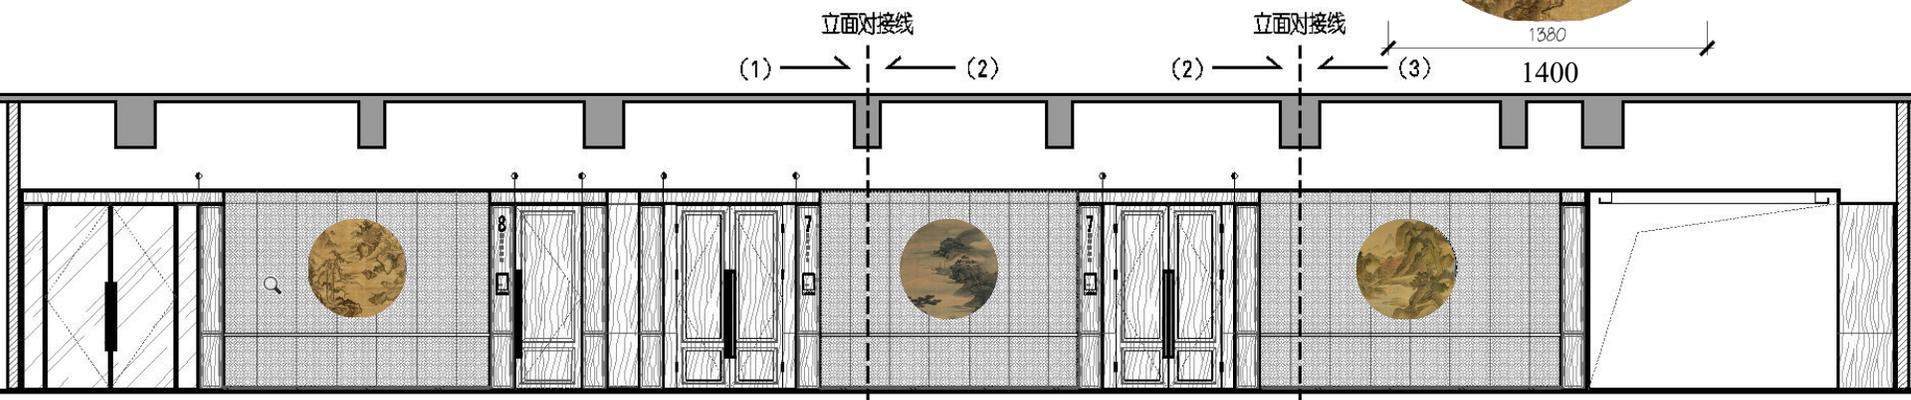

4# — 宽750*高1150 (1幅)


34F 律师工作室及仲裁会议室

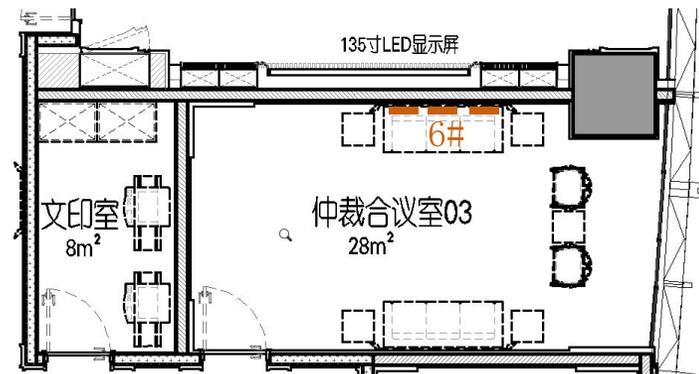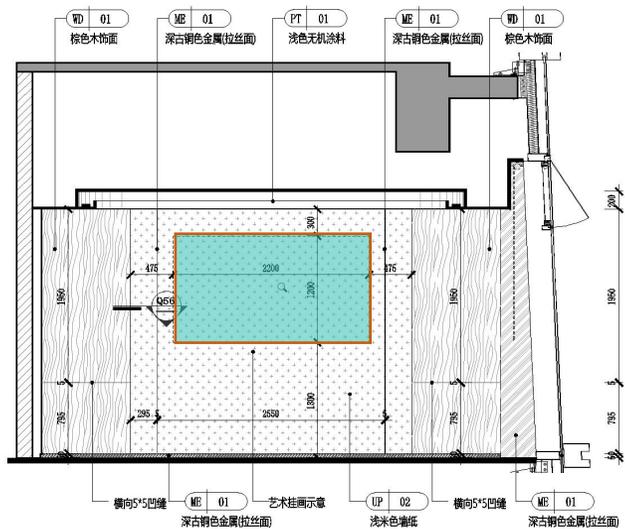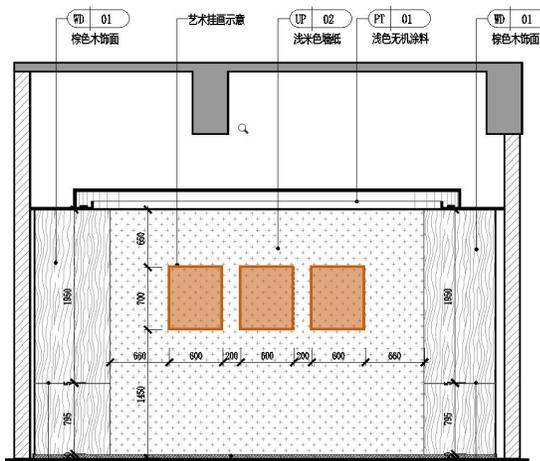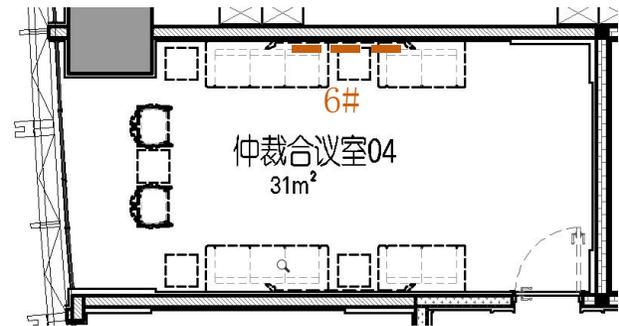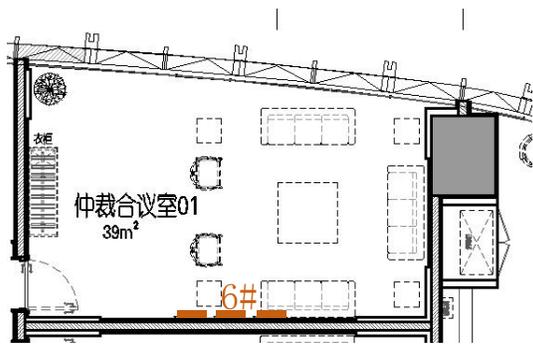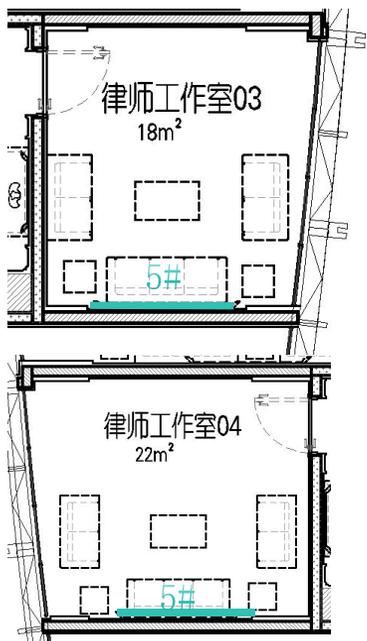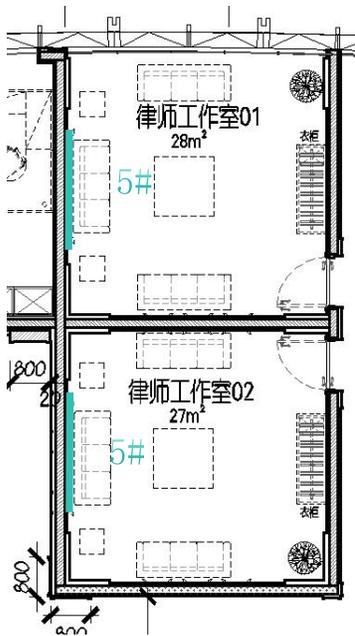


6# ——— 长700*高700 三个为一组 (3组)



5# ——— 长2200*高1200(4幅)

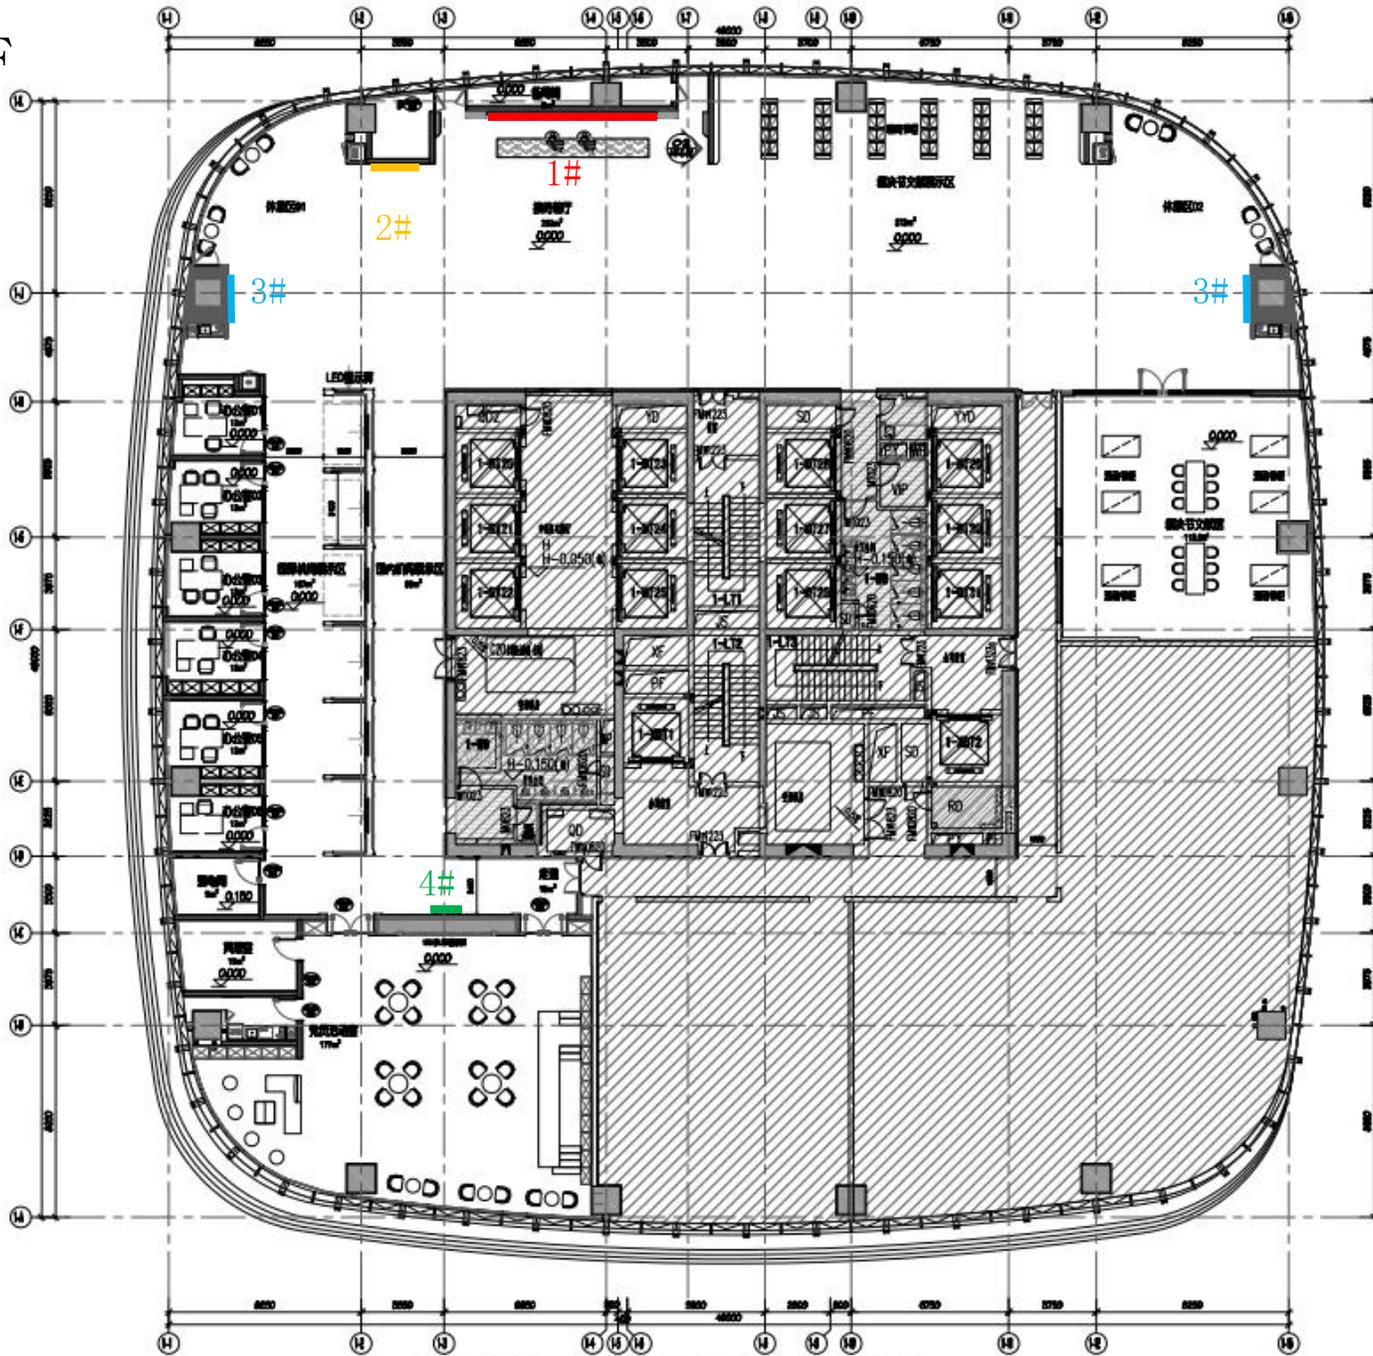


四十一层 (185.900米标高) 总平面布置及立面索引图 SCALE 1/150

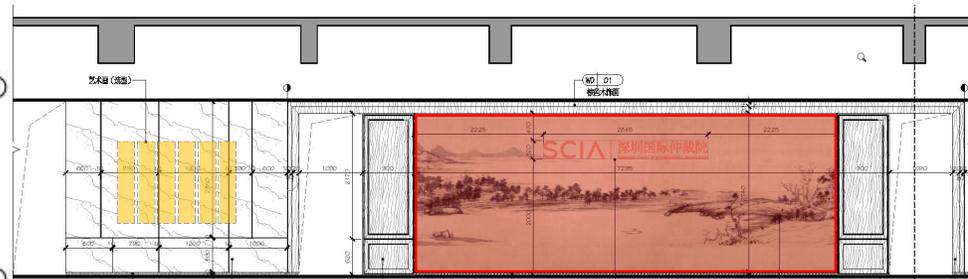


1# —— 长7295*高2950



2# —— 宽300*高1400 (六个为一组)

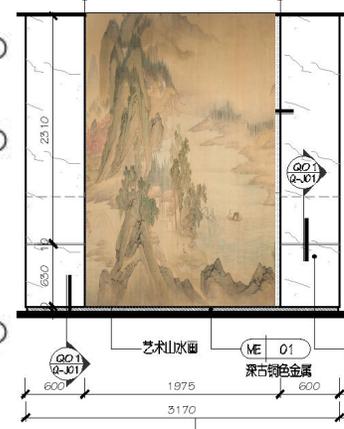

3# —— 宽1975*高2950 (2幅)

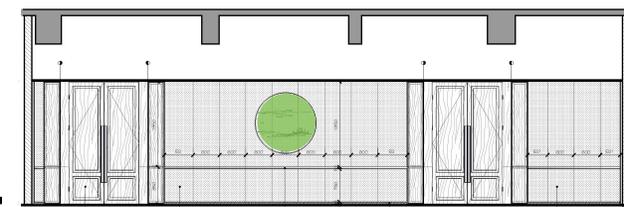

4# —— 圆形装饰画直径1400